

SOUTH TACOMA WAY

96TH STREET SOUTH

94TH STREET SOUTH

STORM POND

BUILDING
210,700 SF


10'-0" LANDSCAPE SETBACK

10'-0" LANDSCAPE SETBACK

10'-0" LANDSCAPE SETBACK

NORTH

DERMODY - LAKEWOOD
9505 S TACOMA WAY
LAKEWOOD, WASHINGTON
3/22/17

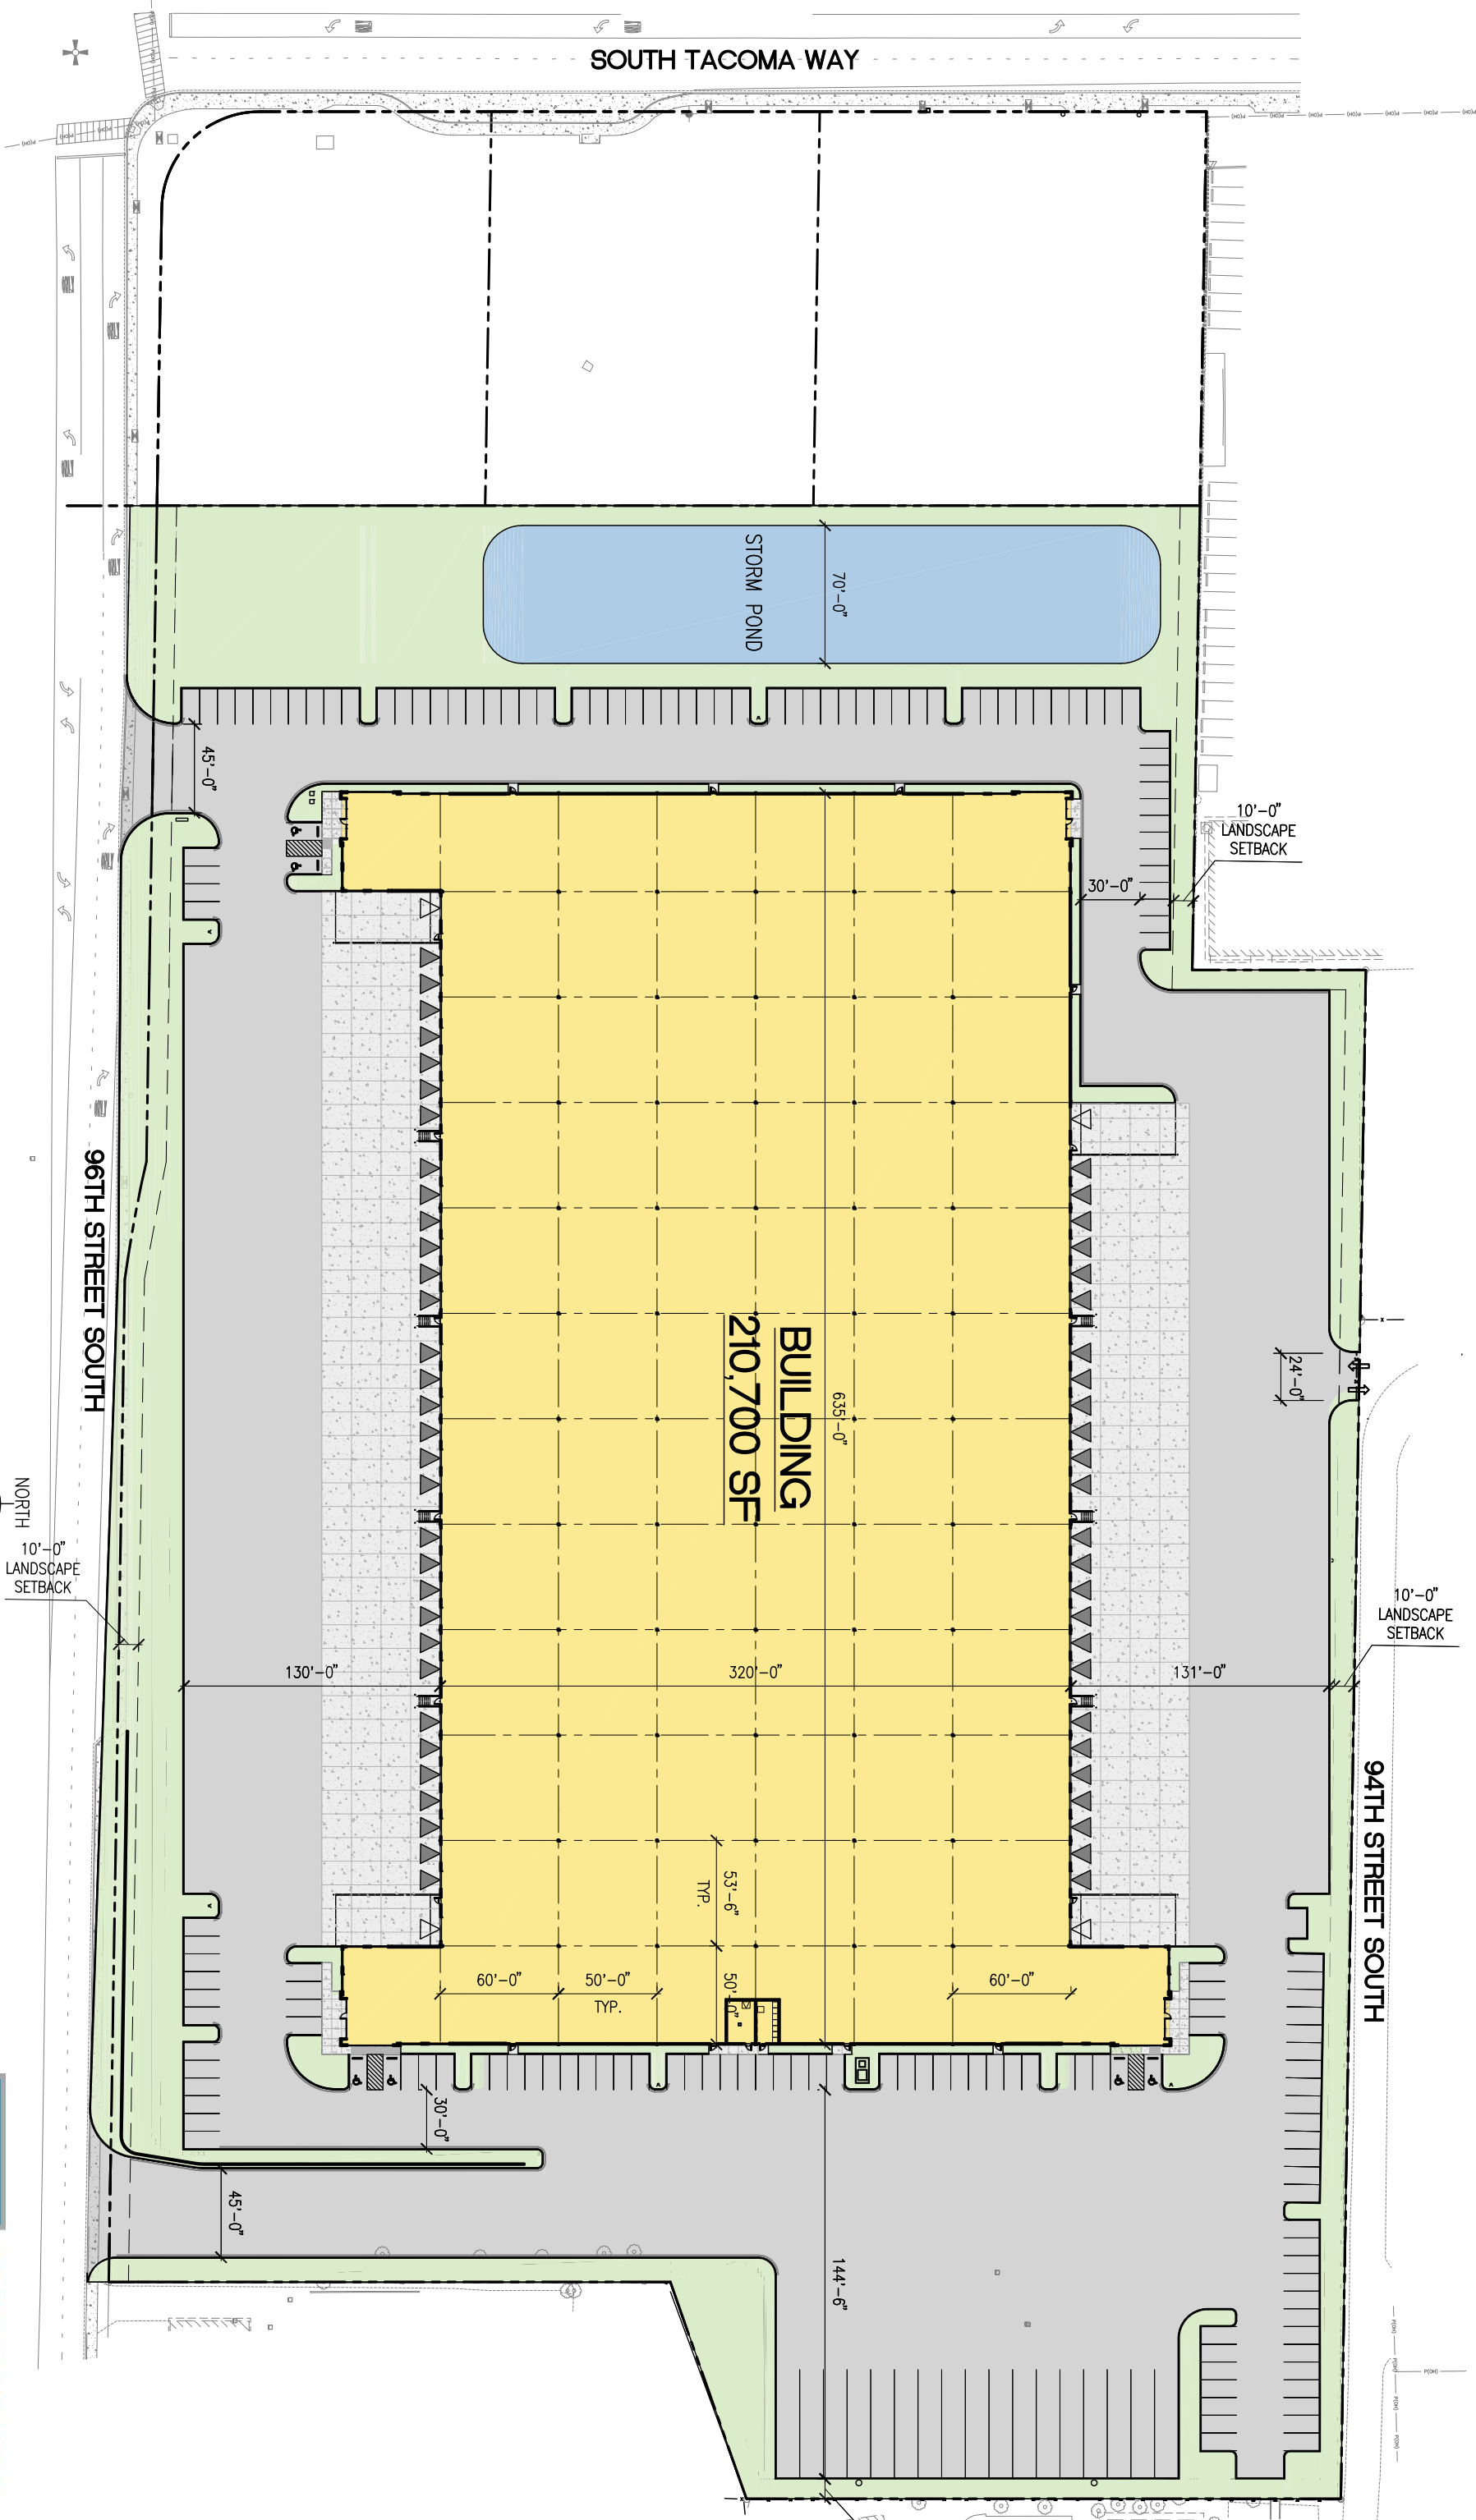

45'-0"

70'-0"

30'-0"

24'-0"

130'-0"

320'-0"

131'-0"

53'-6"
TYP.

60'-0"

50'-0"
TYP.

50'-0"

60'-0"

30'-0"

45'-0"

144'-6"